
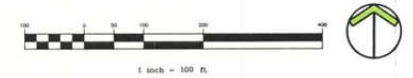


# CARY ACADEMY CAMPUS MAP

(arrows point to buildings' main entrances)

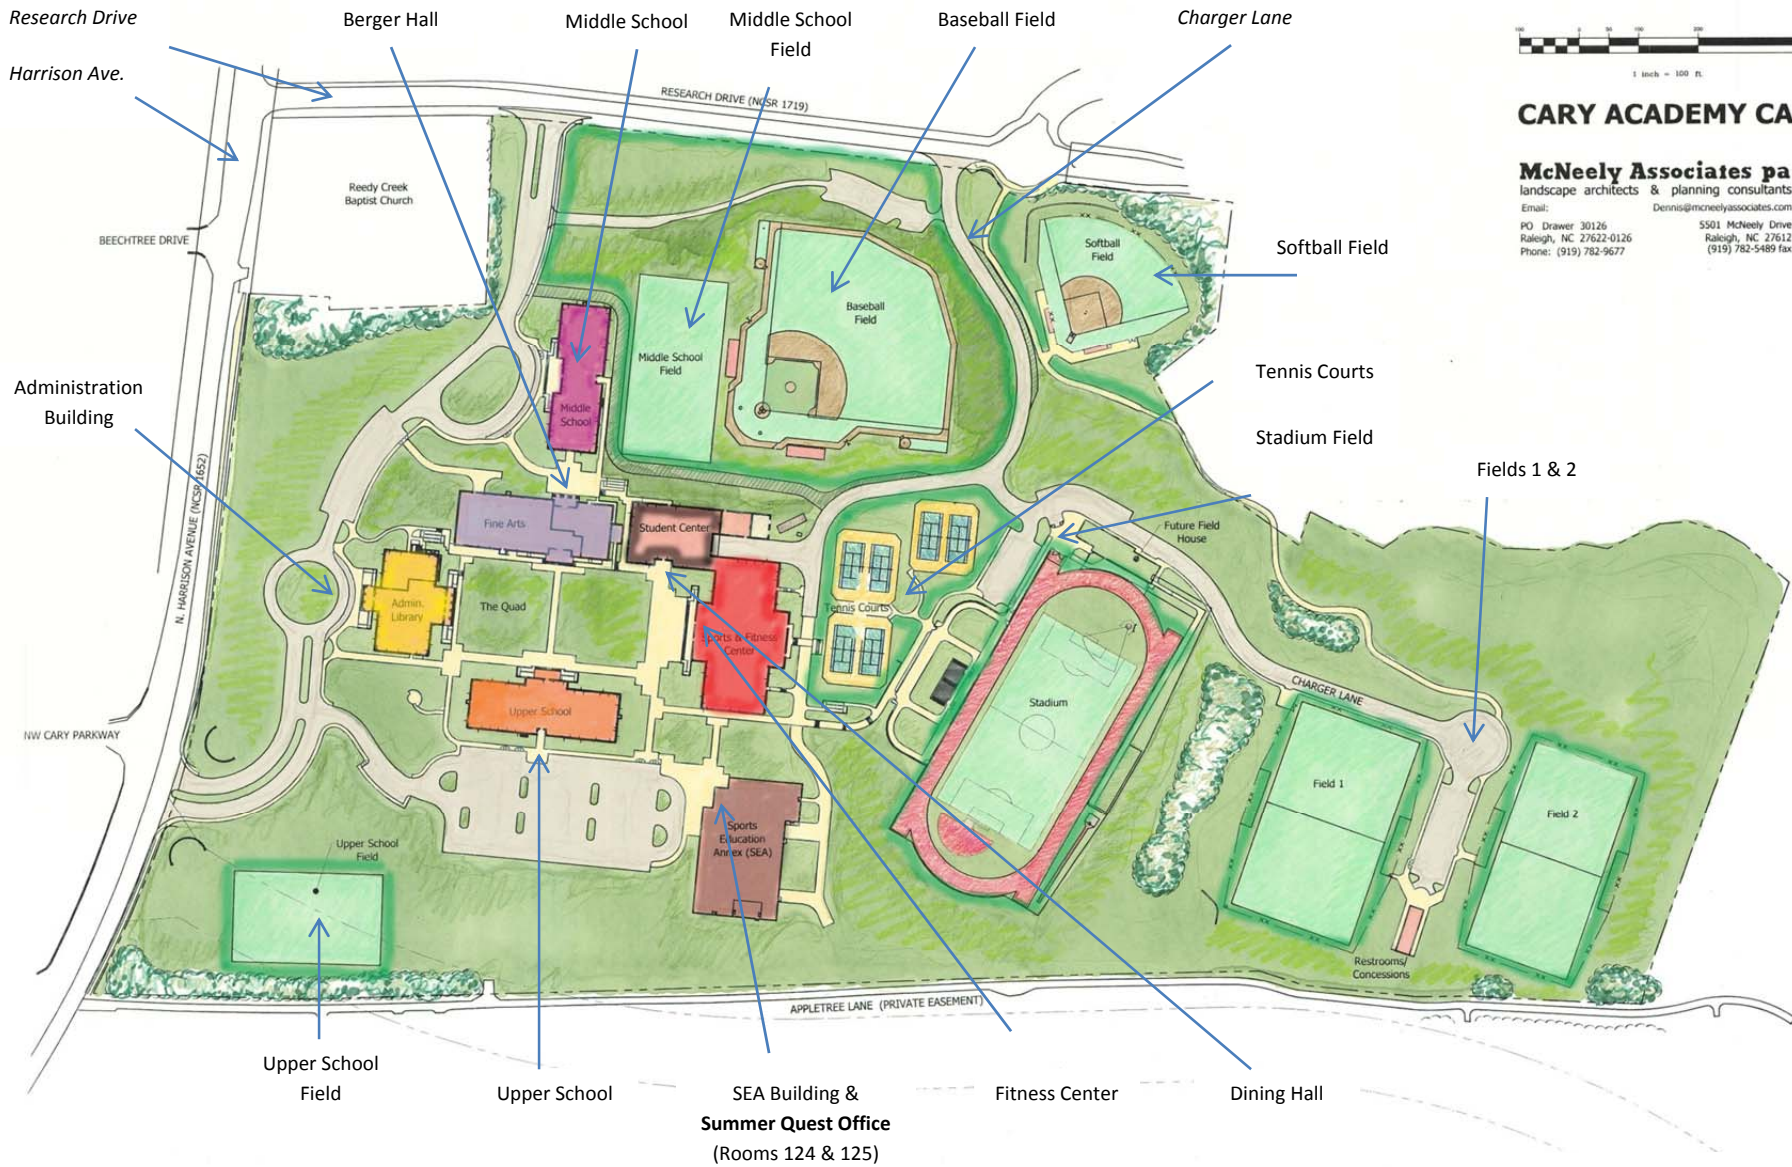

## CARY ACADEMY CAMPUS MAP

**McNeely Associates pa**  
 landscape architects & planning consultants  
 Email: Dennis@mcneelyassociates.com  
 PO Drawer 30126 Raleigh, NC 27622-0126  
 Phone: (919) 782-9677

5501 McNeely Drive  
 Raleigh, NC 27612  
 (919) 782-5489 fax