
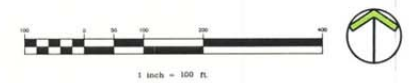


CARY ACADEMY CAMPUS MAP

(arrows point to buildings' main entrances)

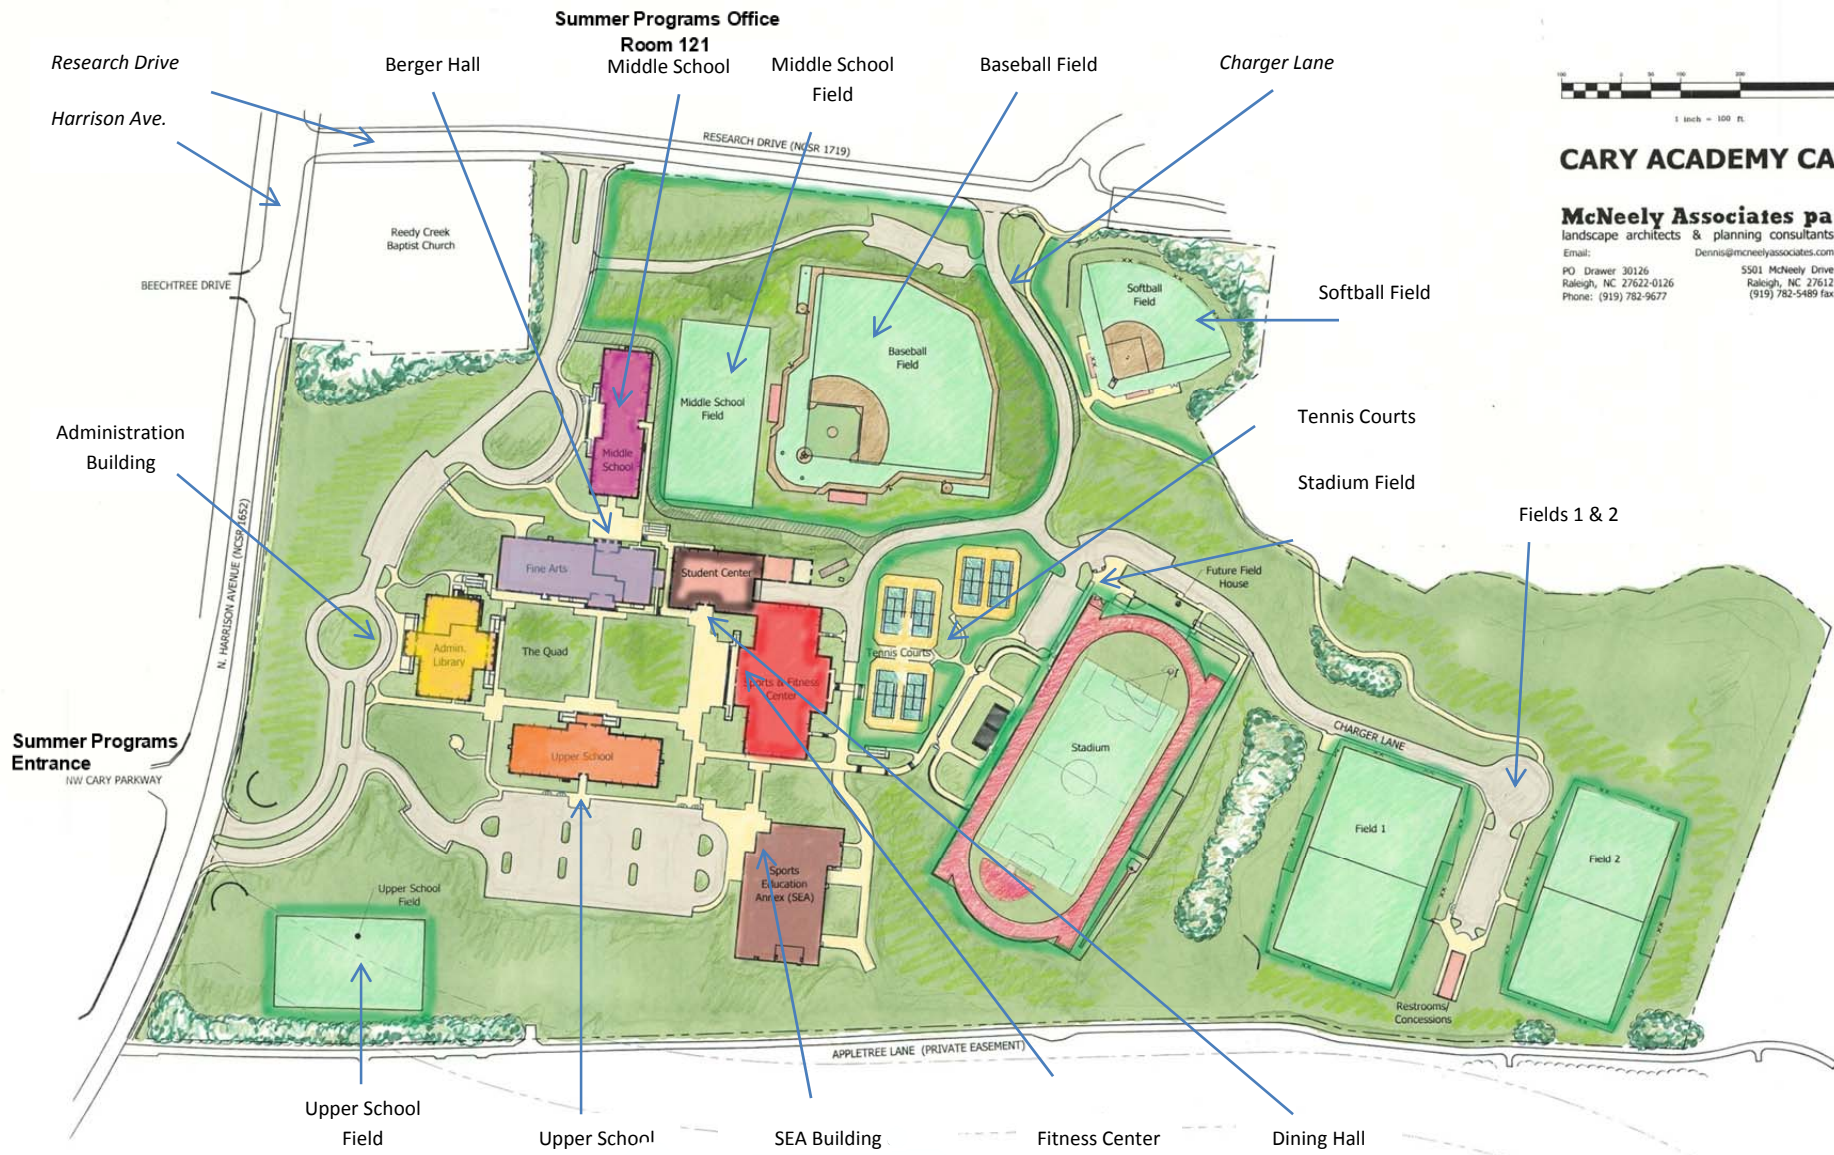

CARY ACADEMY CAMPUS MAP

McNeely Associates pa
 landscape architects & planning consultants
 Email: Dennis@mcneelyassociates.com
 PO Drawer 30126 Raleigh, NC 27622-0126
 Phone: (919) 782-9677

5501 McNeely Drive Raleigh, NC 27612
 (919) 782-5489 fax